


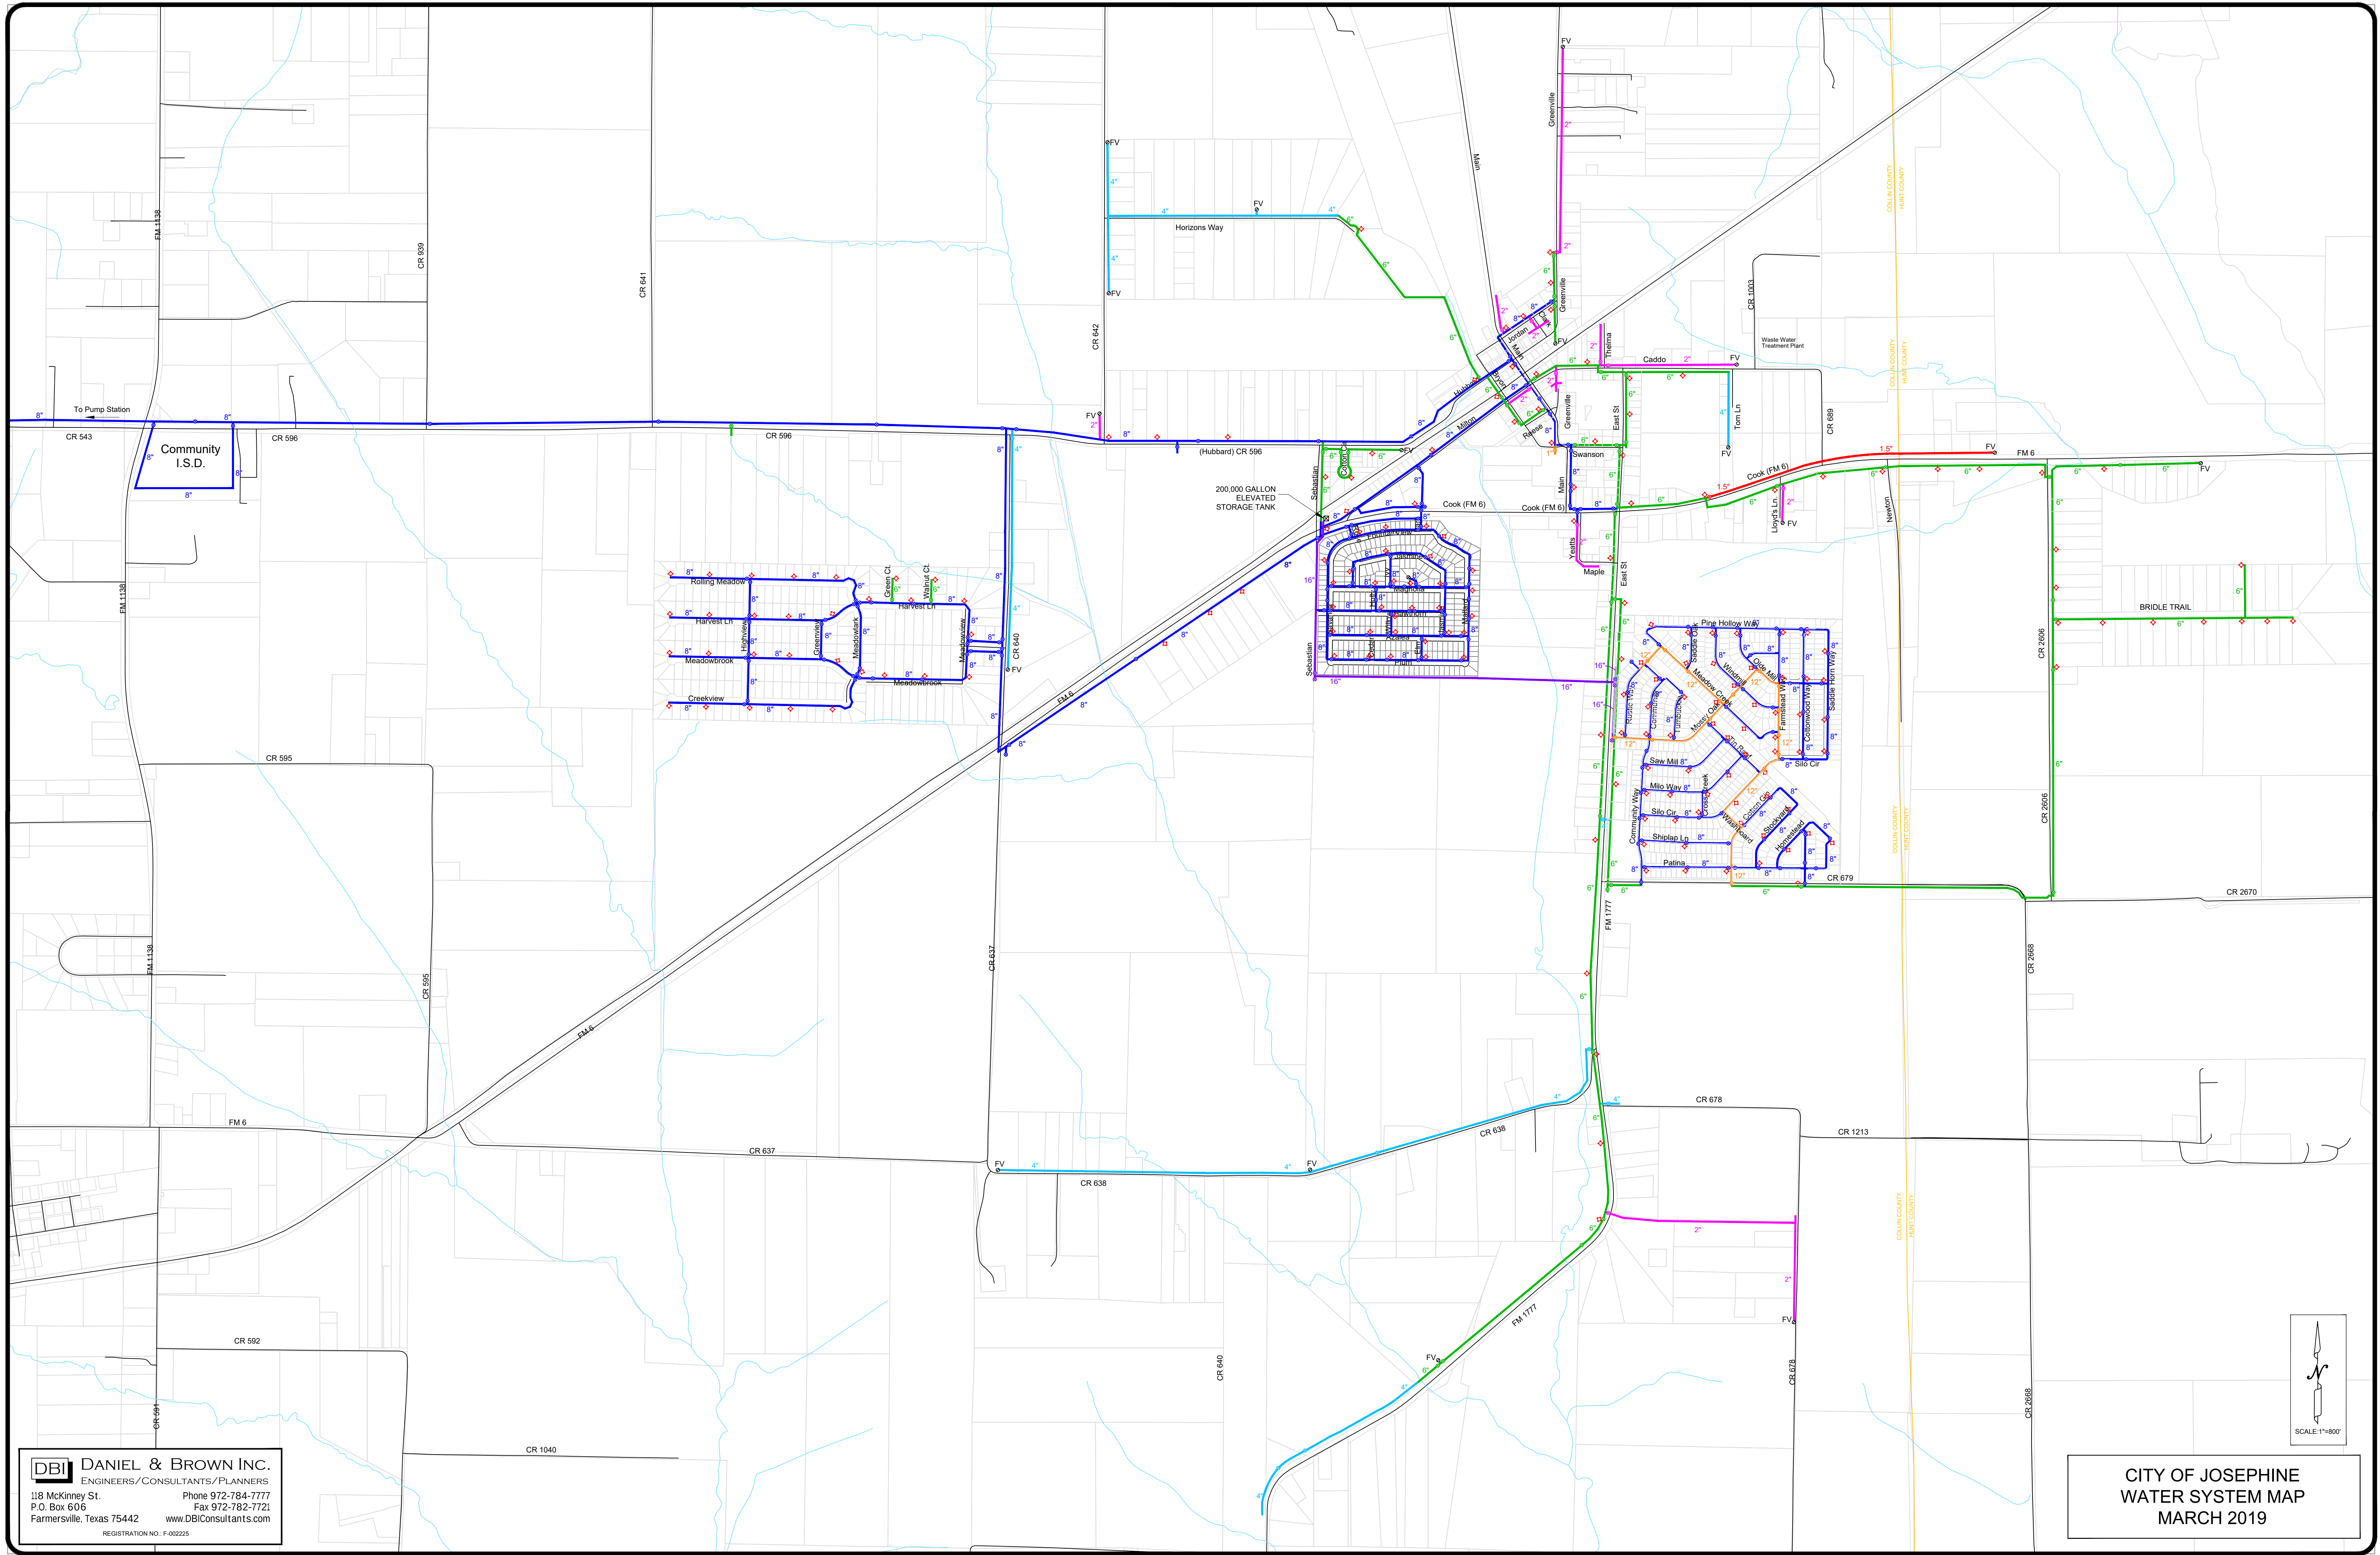

DBI DANIEL & BROWN INC.
ENGINEERS/CONSULTANTS/PLANNERS
118 McKinney St. Phone 972-784-7777
P.O. Box 606 Fax 972-782-7721
Farmersville, Texas 75442 www.DBIConsultants.com
REGISTRATION NO.: F-002225

**CITY OF JOSEPHINE
WATER SYSTEM MAP
MARCH 2019**

